



**NOTE:**

ALL EXPOSED PARTS SITED IN BLOW DOWN HOLE SHALL BE COATED WITH BITUMINOUS MASTIC.

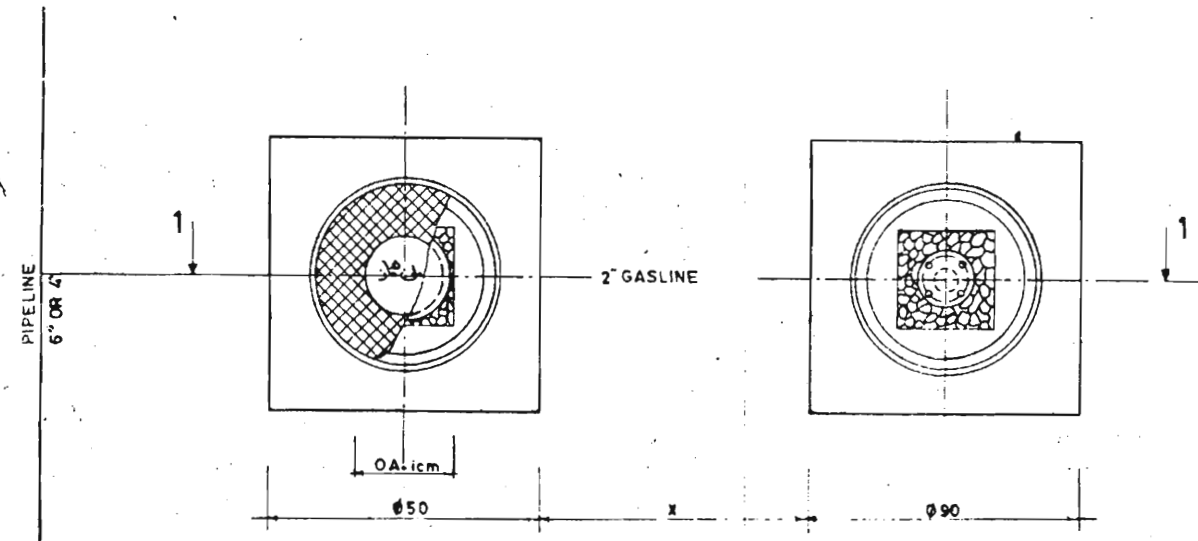

**PLAN VIEW**

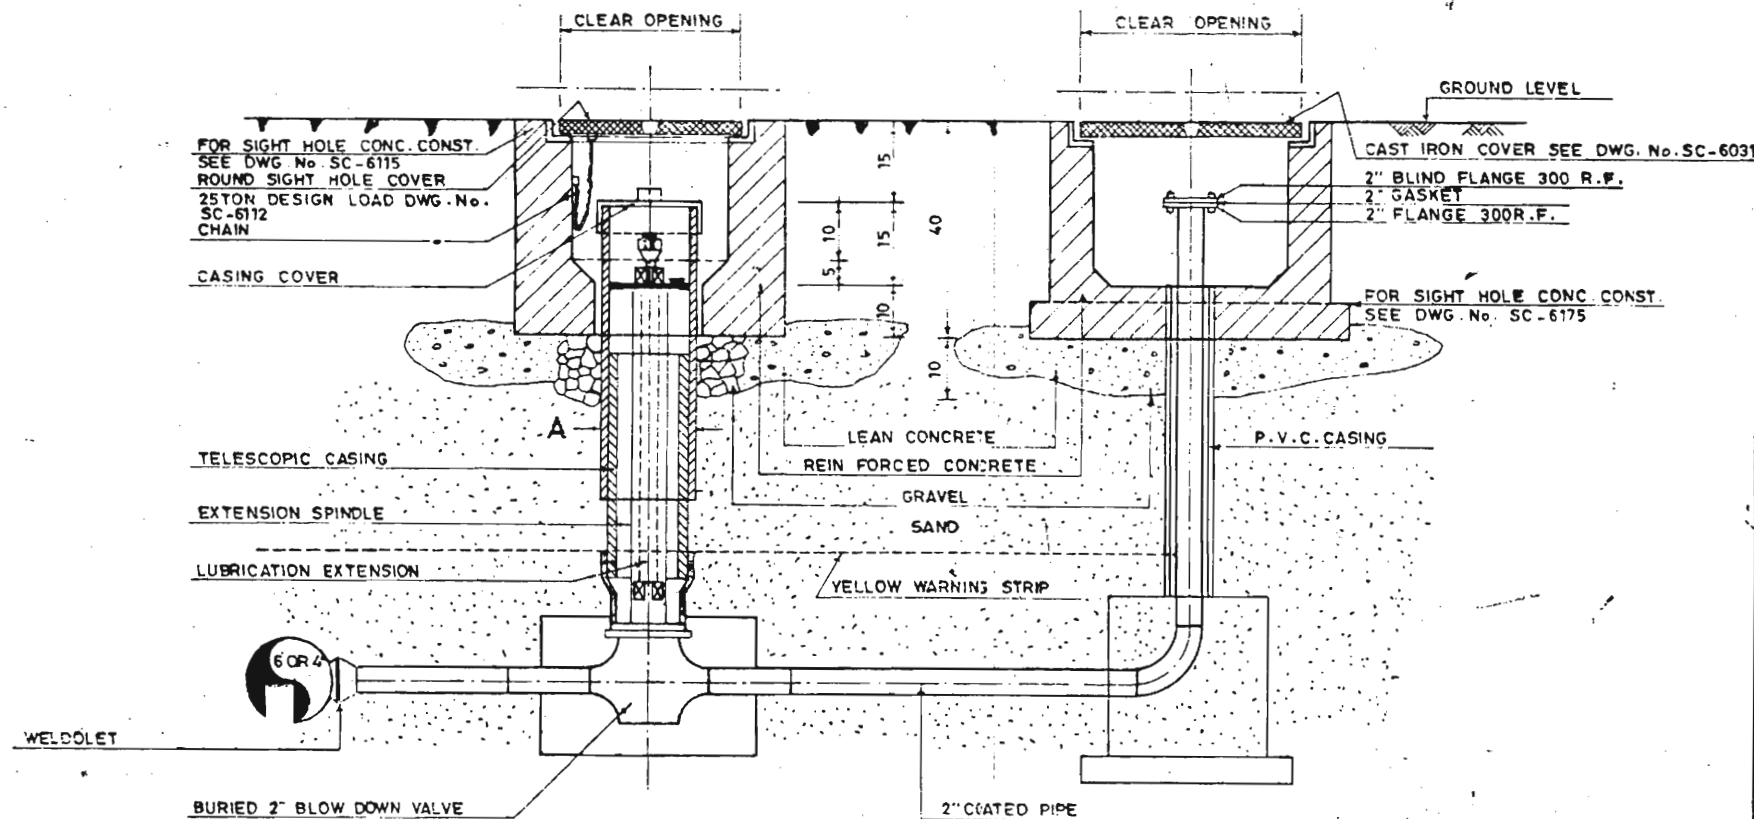

**SECTION 1-1**

F					
E					
D					
C					
B					
A	CHANGE IN CONC. DIMENSION FOR BLOW DOWN	L.G.	M.E.A.	TIR.66	
REV.	DESCRIPTION	DRAWN	CHECK	APP.	DATE
NO CONSTRUCTION PERMITTED UNLESS THIS DRAWING IS APPROVED					

**NATIONAL IRANIAN GAS COMPANY**  
ENGINEERING AND TECHNICAL SERVICES AFFAIRS

**STANDARD** TYPICAL INSTALLATION  
BASIC GRID DISTRIBUTION NETWORK  
INSTALLATION OF ONE 2" BLOW DOWN ON  
4"- 6" PIPELINE

DRAWN	CHECK	SCALE	DRAWING No.	REV.
L. GOLKAR	M. SANANDAJI	M.T.S.	SC-6119	A
DESIGNED	APPROVED	DATE		
N.I.G.C.	F. SANANDAJI	KHORDAD, 66		