



HEATER INSTALLATION DETAIL

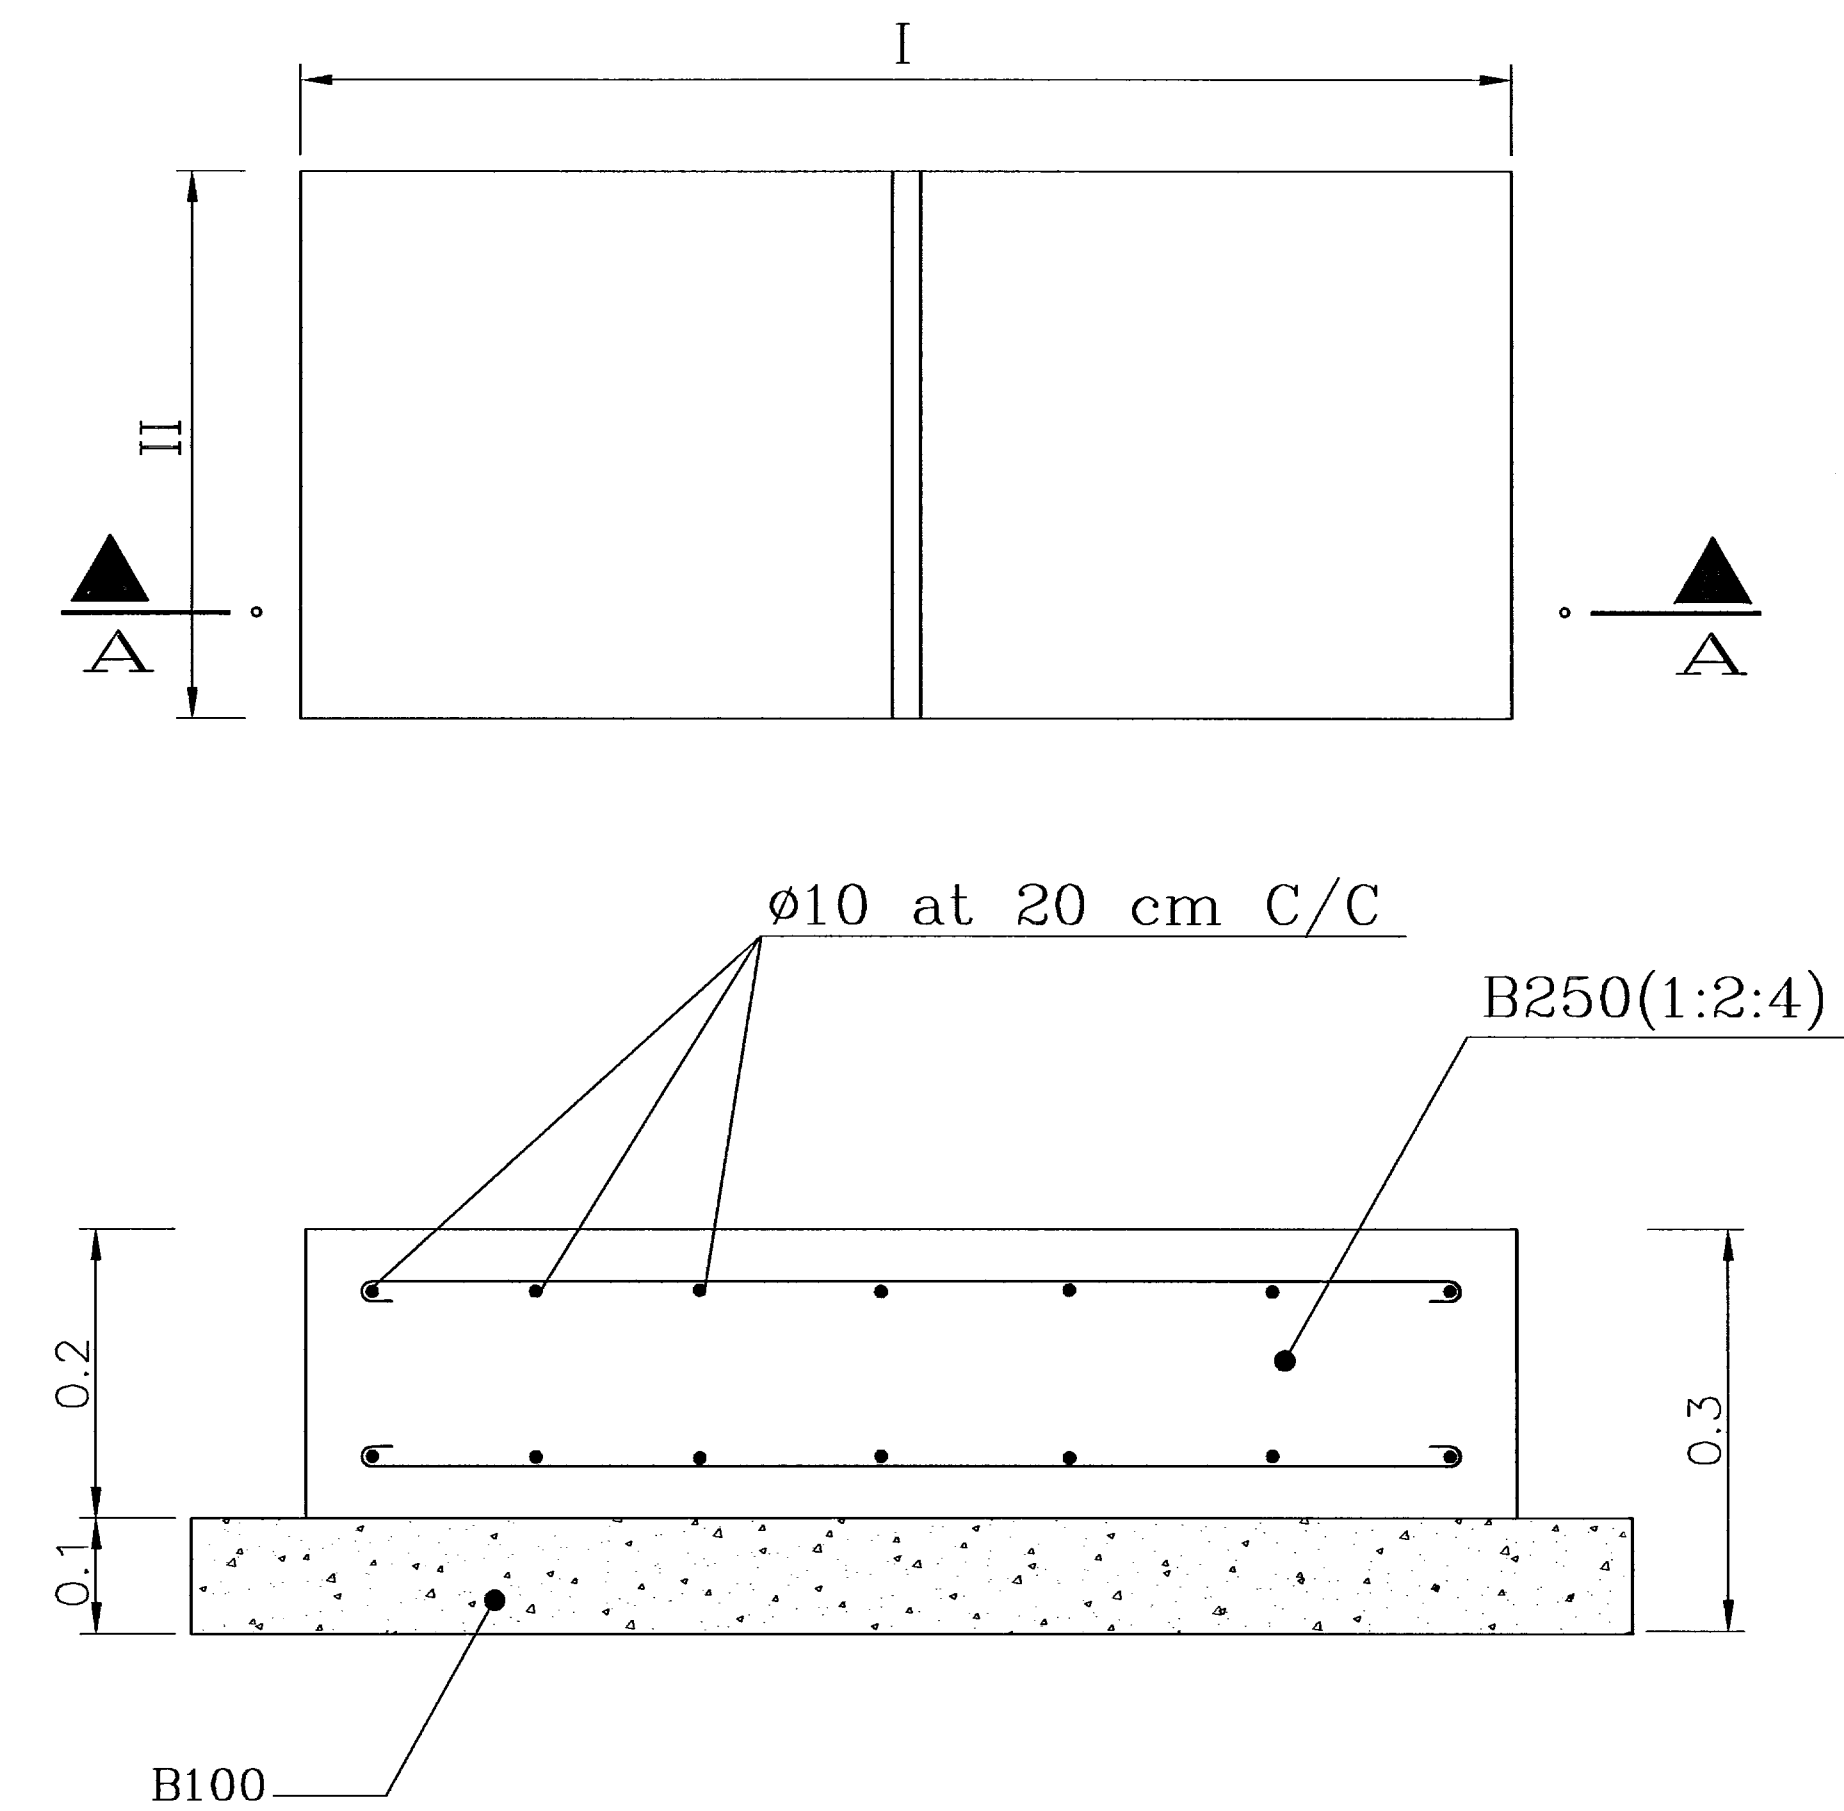


SECTION A-A

HEATER FOUNDATION DETAIL

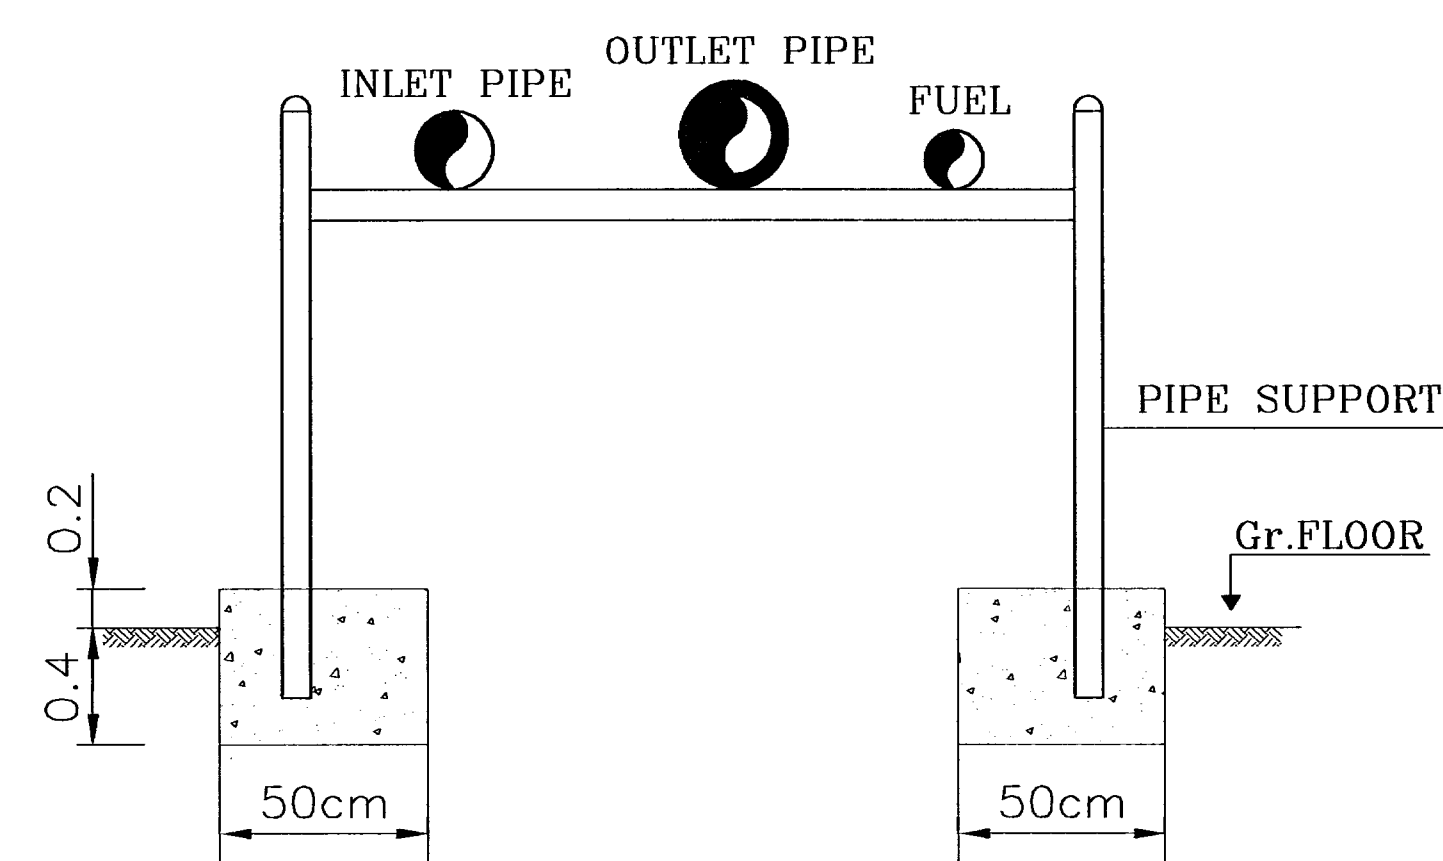

SUPPORT DETAIL

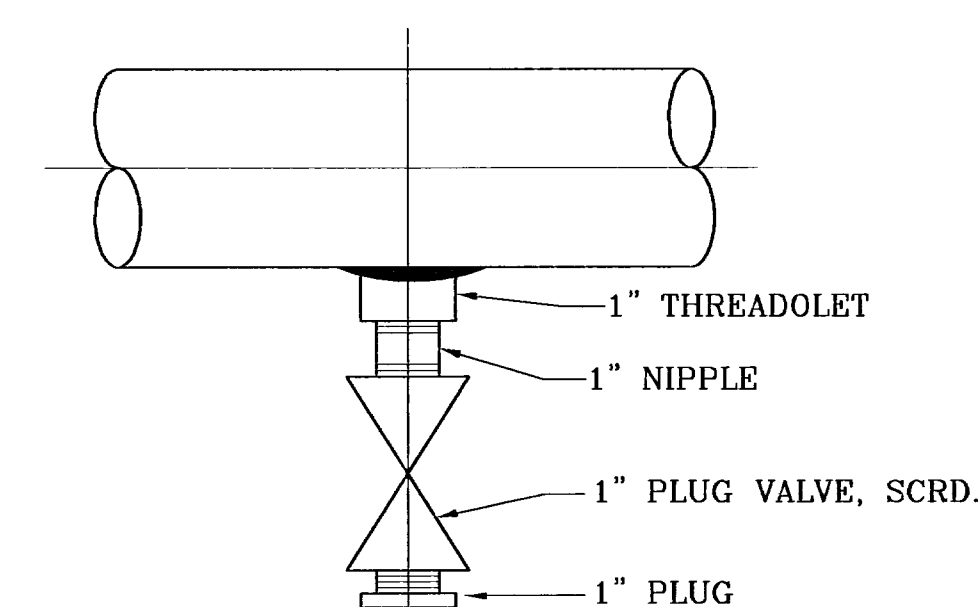

DRAIN DETAIL

NOTES

- 1-APPROXIMATE DISTANCE BETWEEN STATION FOUNDATION AND HEATER FOUNDATION IS EQUAL TO 20 MT.
- 2-FINAL DESIGN OF HEATER INSTALLATION IS SUBJECTED TO PROJECT CONDITIONS SUCH AS PROJECT SITE , WIND DIRECTION AND ETC.

F					
E					
D					
C					
B					
A					
REV.	DESCRIPTION	CHECK	DATE	APP.	DATE

NATIONAL IRANIAN GAS COMPANY

GAS DISTRIBUTION MANAGEMENT

TYPICAL DESIGN OF HEATER
INSTALLATION

DRAWN (CONSULTANT)	DESIGN (CONSULTANT)	SCALE	DRAWING NO.
M.YAGHOOTI	B.DEHGHANI	N.T.S.	N3-3189
DESIGN.CH.	APPROVED	DATE	
A.A.MEYDANSHAH	M.J.NE'MATOLLAHI	TIR 86	